
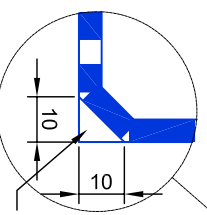


TERMINATE WATERPROOFING TO TAPED EDGE, 50mm ABOVE LEVEL OF FINAL PAVING DEPTH (LEVEL VARIES).

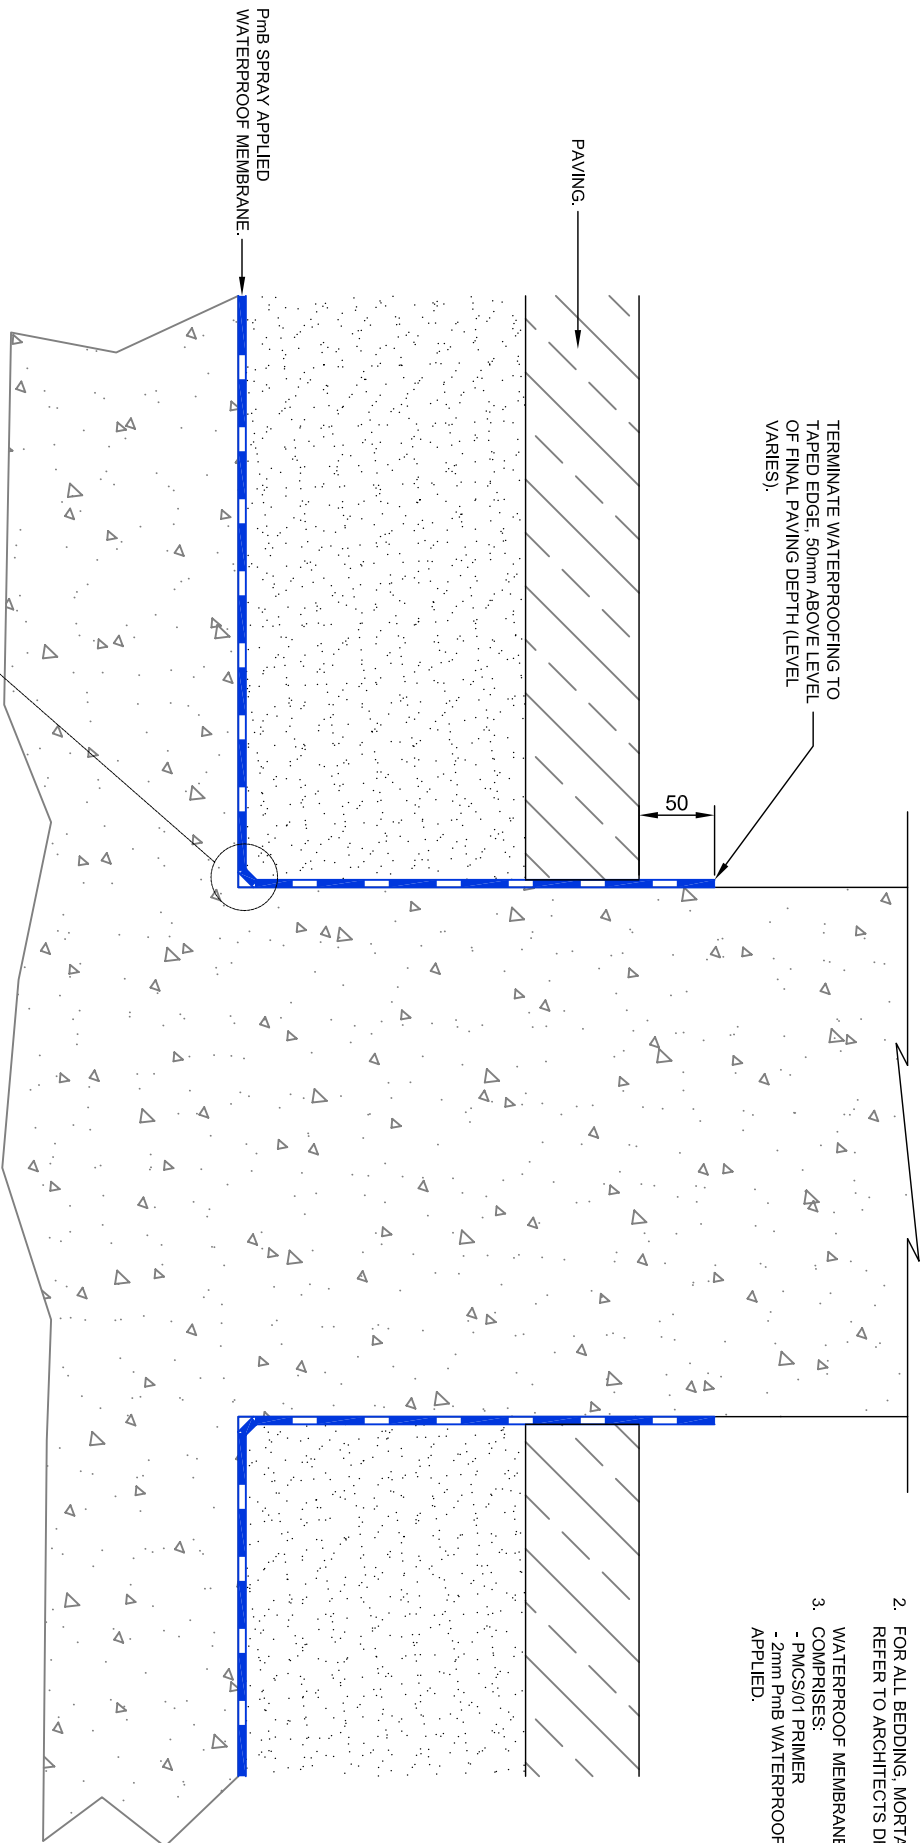

CONCRETE FILLET TO BE INSTALLED.

STANDARD DETAIL - CONCRETE UPSTANDS  
SCALE 1:5

1. THIS DRAWING TO BE READ IN CONJUNCTION WITH ALL RELEVANT CONTRACT DRAWINGS AND SPECIFICATIONS.
2. FOR ALL BEDDING, MORTAR AND PAVING DETAILS REFER TO ARCHITECT'S DRAWINGS.
3. WATERPROOF MEMBRANE BY PITCHMASTIC COMPRISES:  
- PMCS/01 PRIMER  
- 2mm Pmb WATERPROOF MEMBRANE SPRAY APPLIED.

**GENERAL DETAILS - PODIUM SLAB**  
**WATERPROOFING DETAILS - STANDARD DETAIL**  
**AT CONCRETE UPSTANDS**

**PITCHMASTIC Pmb**

Panama House  
184 Athercliffe Road  
Sheffield  
S4 7WZ

Tel: +44 (0) 114 2700100  
Fax: +44 (0) 114 2768782  
Info: @pitchmasticipmb.co.uk  
www.pitchmasticipmb.co.uk

REV	DESCRIPTION	SIG	CHK	DATE
-	-	-	-	-

SCALE WHEN PLOTTED AT A4		DRAWING STATUS	
DRAWN	CHECK	DATE	DRAWING NUMBER
GF	AP	22.05.08	GEN/023

<b>CONSTRUCTION</b>		REV
		-