


1. THIS DRAWING TO BE READ IN CONJUNCTION WITH ALL RELEVANT CONTRACT DRAWINGS AND SPECIFICATIONS.
2. FOR ALL BEDDING, MORTAR AND PAVING DETAILS REFER TO ARCHITECTS DRAWINGS.
3. WATERPROOF MEMBRANE BY PITCHMASTIC COMPRISES:
 - PMCS/01 PRIMER
 - 2mm Pmb WATERPROOF MEMBRANE SPRAY APPLIED.

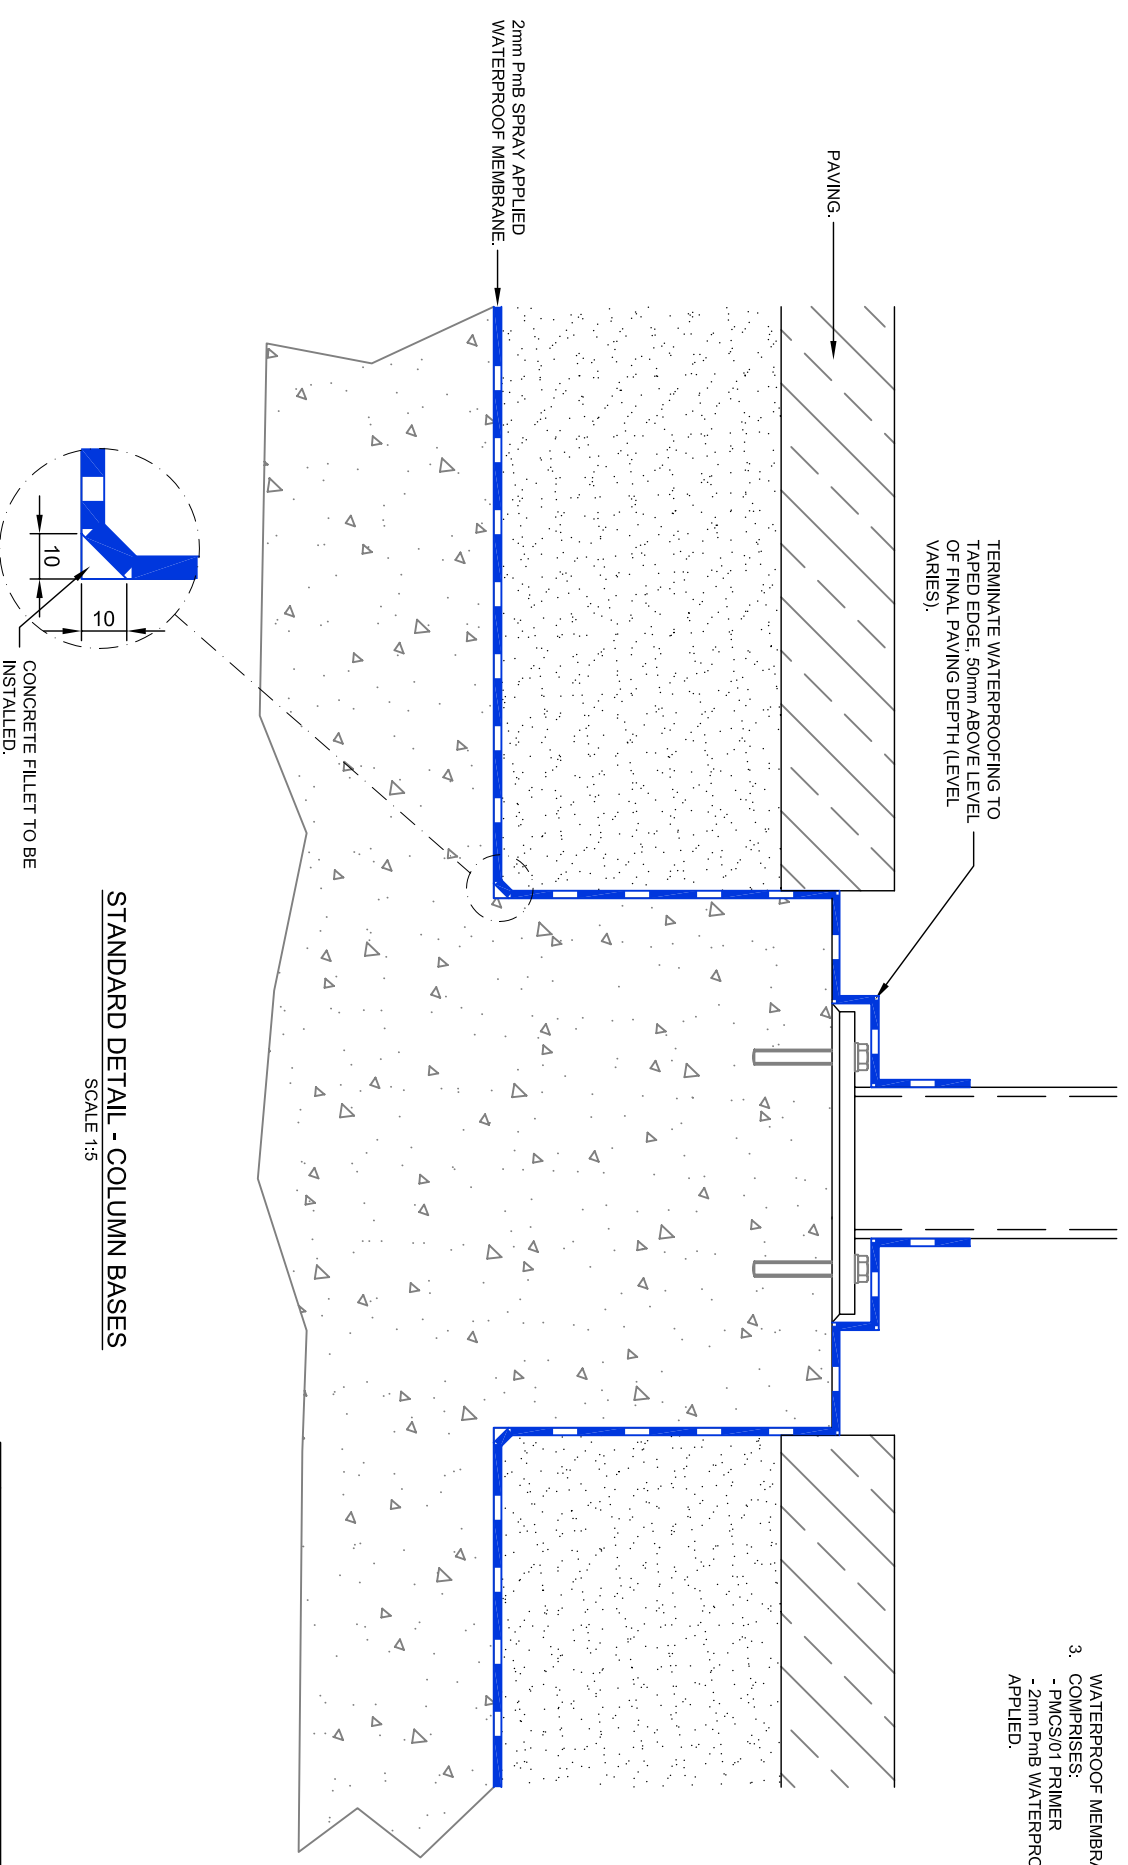

STANDARD DETAIL - COLUMN BASES
SCALE 1:5

CONCRETE FILLET TO BE INSTALLED.

GENERAL DETAILS - PODIUM SLAB
WATERPROOFING DETAILS - STANDARD DETAIL
AT COLUMN BASES

PITCHMASTIC Pmb

Panama House
184 Attercliffe Road
Sheffield
S4 7WZ

Tel: +44 (0) 114 2700100
Fax: +44 (0) 114 2768782
Info: @pitchmasticipmb.co.uk
www.pitchmasticipmb.co.uk

REV	DESCRIPTION	SIG	CHK	DATE
-	-	-	-	-
SCALE WHEN PLOTTED AT A4				
DRAWN		DRAWING NUMBER		
GF	AP	22.05.08		GEN/024
CONSTRUCTION				REV
				-