


1. THIS DRAWING TO BE READ IN CONJUNCTION WITH ALL RELEVANT CONTRACT DRAWINGS AND SPECIFICATIONS.
2. FOR ALL BEDDING, MORTAR AND PAVING DETAILS REFER TO ARCHITECTS DRAWINGS.
3. WATERPROOF MEMBRANE BY PITCHMASTIC COMPRISES:
 - PMCS01 PRIMER
 - 2mm Pmb WATERPROOF MEMBRANE SPRAY APPLIED.

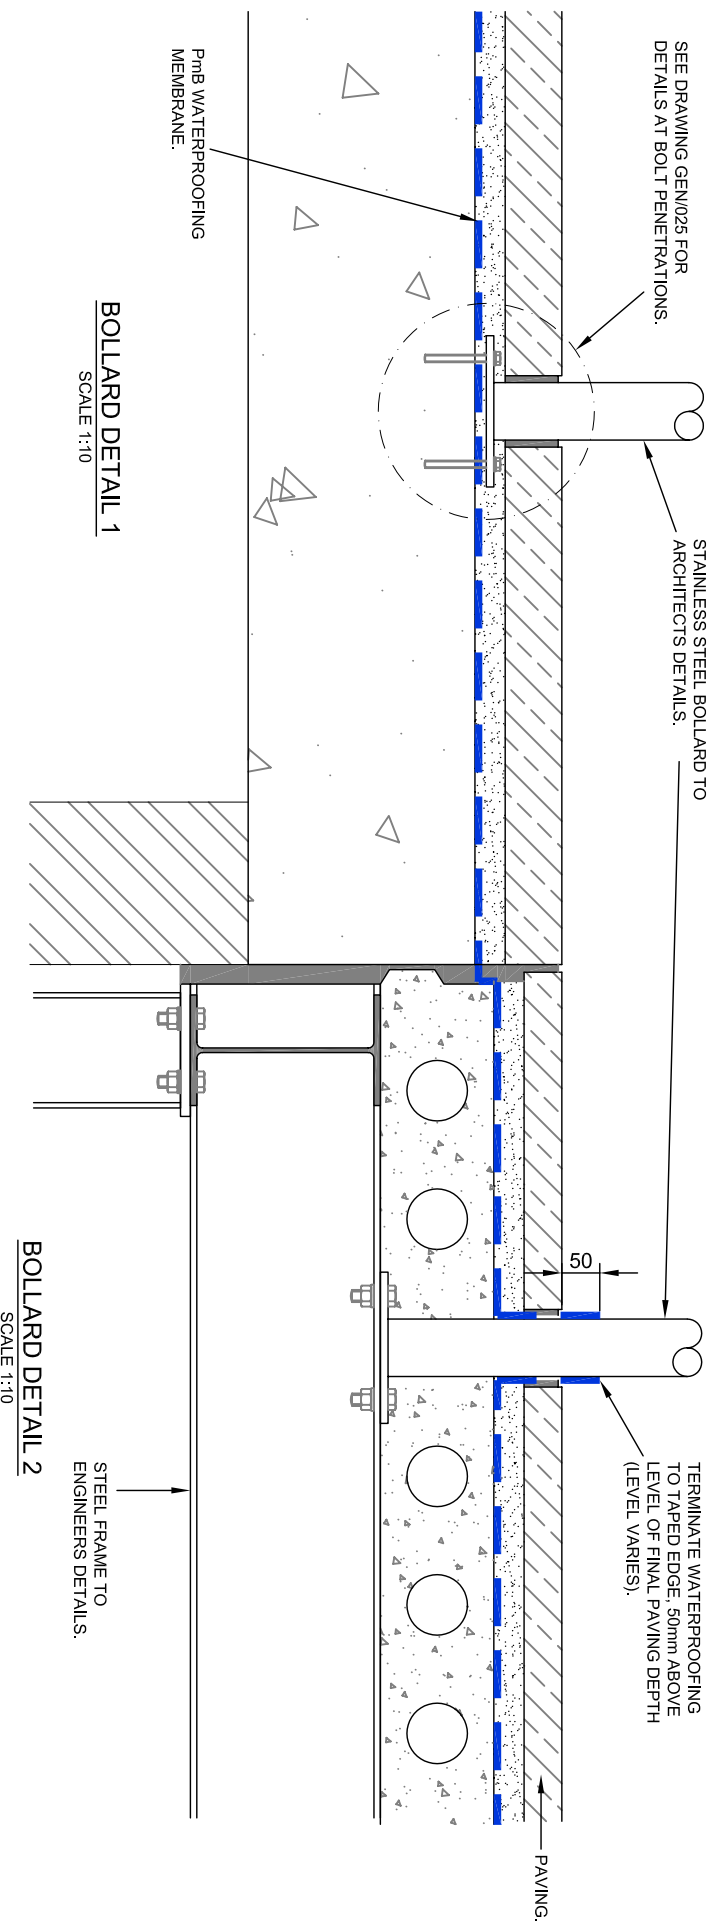

BOLLARD DETAIL 1
SCALE 1:10

BOLLARD DETAIL 2
SCALE 1:10

Panama House
184 Athercliffe Road
Sheffield
S4 7WZ

Tel: +44 (0) 114 2700100
Fax: +44 (0) 114 2768782
Info@pitchmastipcmb.co.uk
www.pitchmastipcmb.co.uk

PITCHMASTIC Pmb

GENERAL DETAILS - PODIUM SLAB
WATERPROOFING DETAILS - BOLLARDS

REV	DESCRIPTION	SIG	CHK	DATE
-		-	-	-
SCALE WHEN PLOTTED AT A4				
DRAWN GF	CHECK AP	DATE 22.05.08		DRAWING NUMBER GEN/026
CONSTRUCTION				REV —