


1. THIS DRAWING TO BE READ IN CONJUNCTION WITH ALL RELEVANT CONTRACT DRAWINGS AND SPECIFICATIONS.
2. FOR ALL BEDDING, MORTAR AND PAVING DETAILS REFER TO ARCHITECTS DRAWINGS.

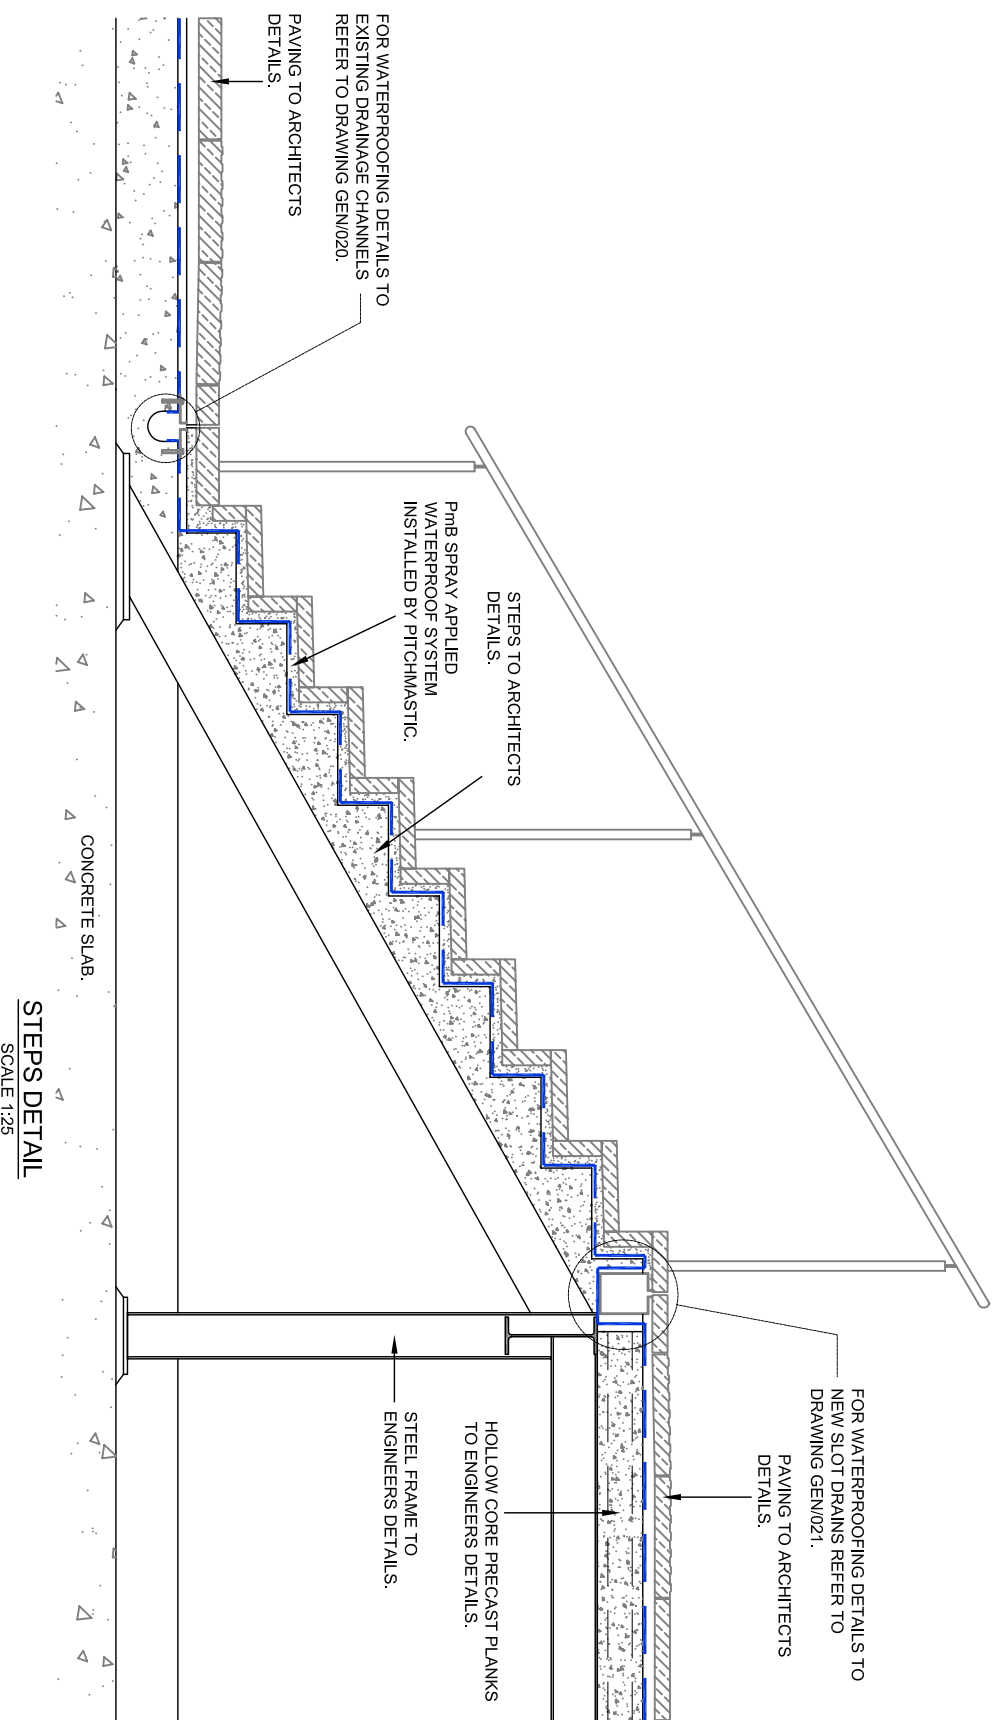

PITCHMASTIC *Pmb*

Panama House
184 Athercliffe Road
Sheffield
S4 7WZ

Tel: +44 (0) 114 2700100
Fax: +44 (0) 114 2768782
Info: @pitchmasticipmb.co.uk
www.pitchmasticipmb.co.uk

GENERAL DETAILS - MISCELLANEOUS

WATERPROOFING DETAILS - STEP DETAILS

REV	DESCRIPTION	SIG	CHK	DATE
-	SCALE WHEN PLOTTED AT A4	-	-	-
DRAWN	1:25	CONSTRUCTION		
CHECK				
GF	AP	22.05.08	DRAWING NUMBER	REV
			GEN/031	-