




SECTION DETAIL AT SHEAR KEY
SCALE 1:10

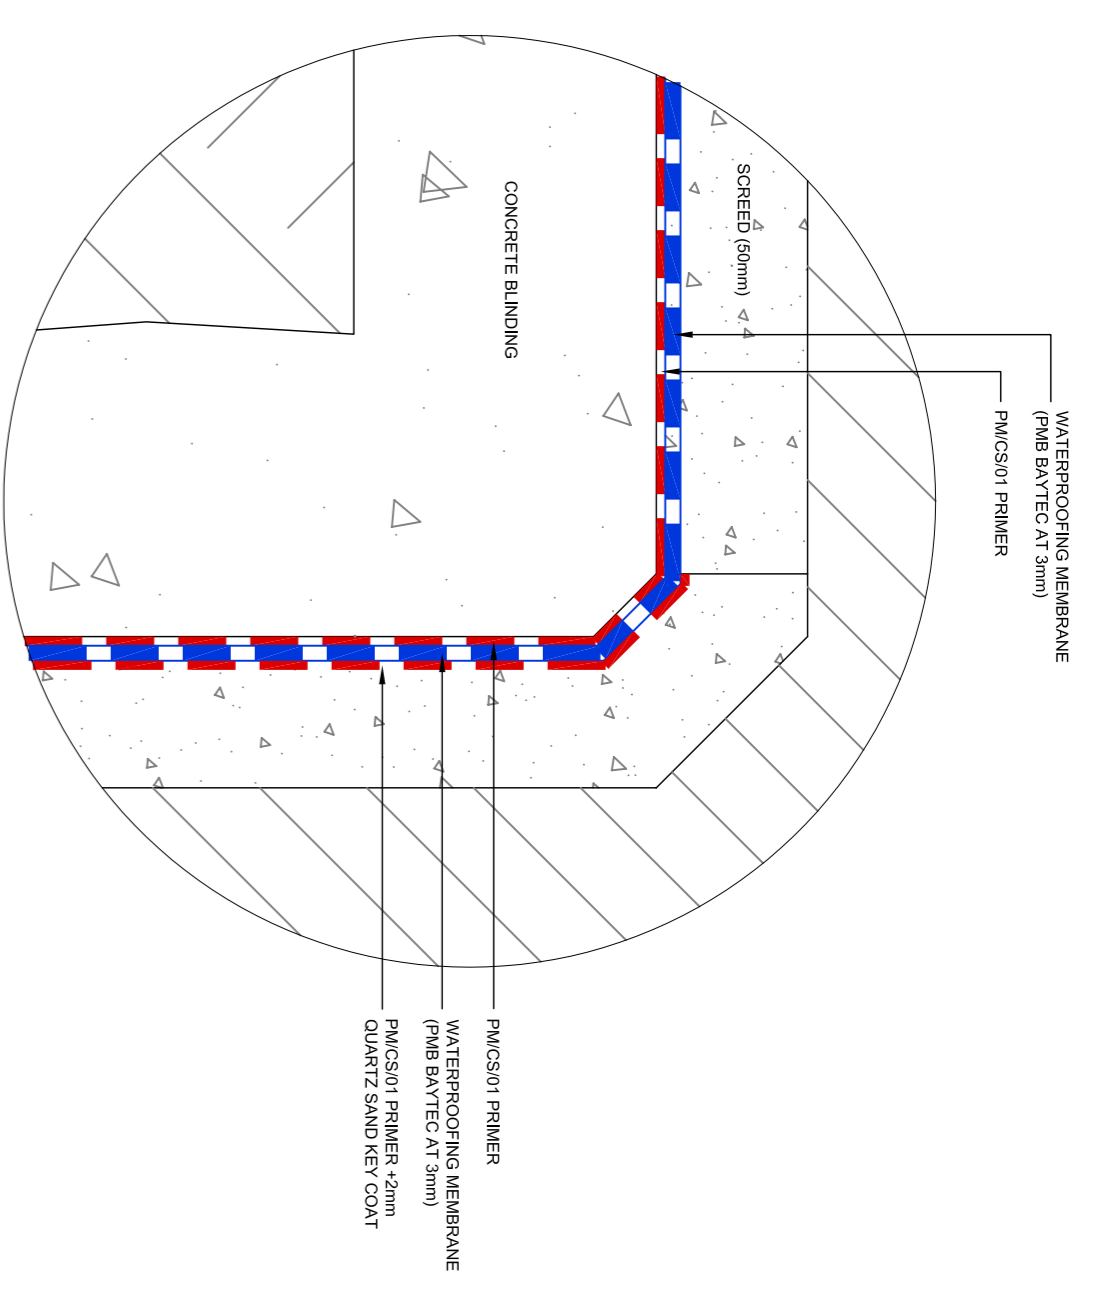

BLOW-UP DETAIL-A
SCALE 1:2

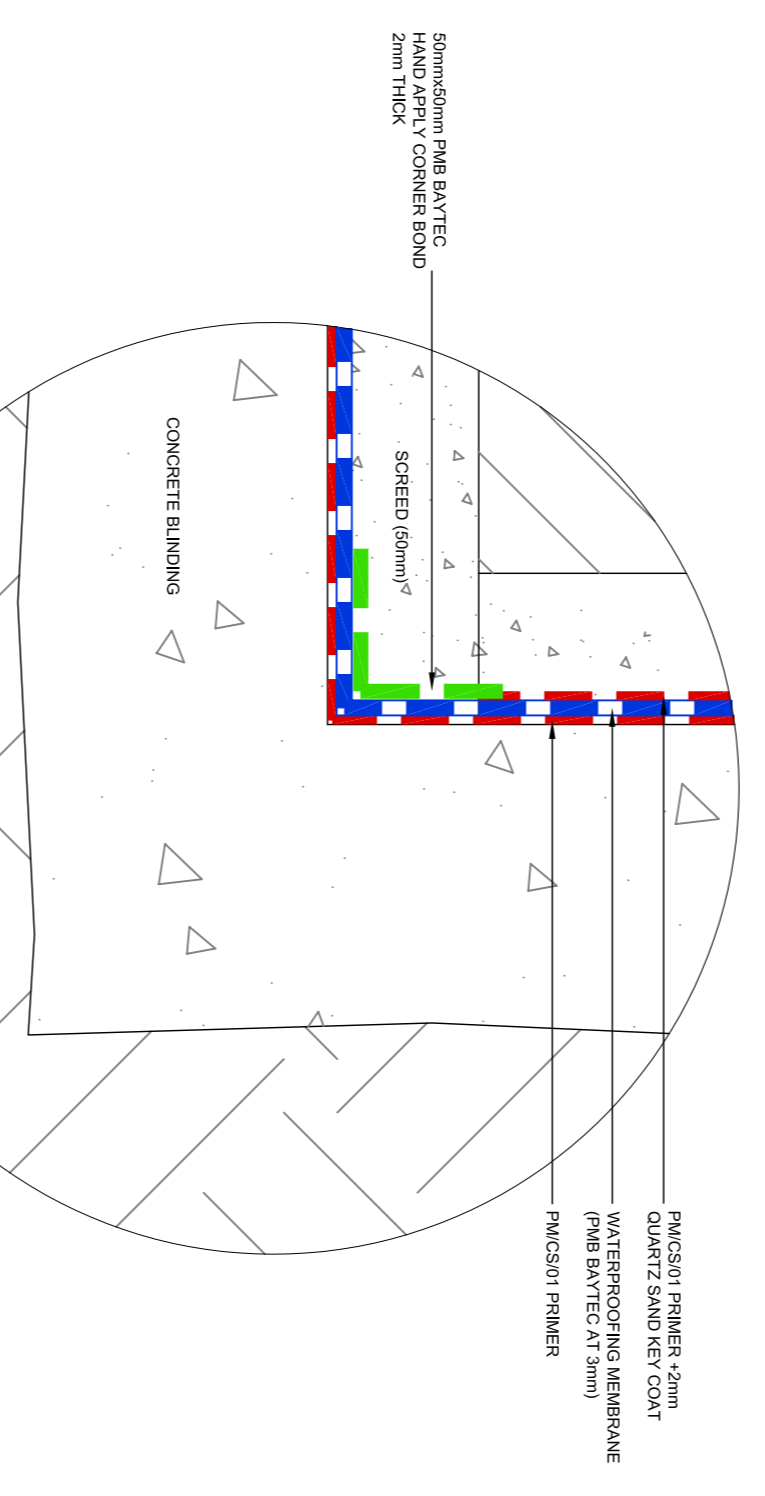

BLOW-UP DETAIL-B
SCALE 1:2

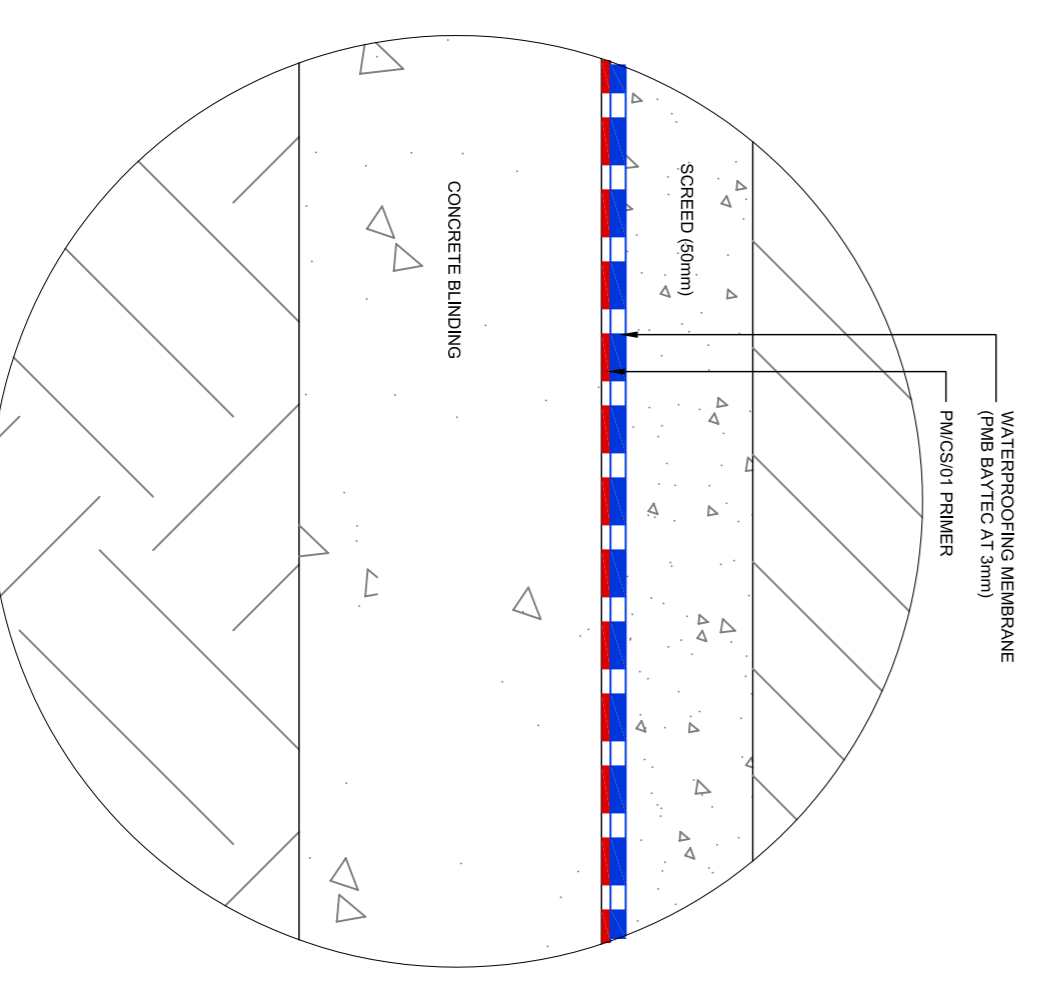

BLOW-UP DETAIL-C
SCALE 1:2

NOTES

REV	DESCRIPTION	SIG	CHK	DATE
-				

STANDARD TUNNEL DETAILS
TYPICAL WATERPROOFING
DETAILS FOR SHEAR KEY

PITCHMASTIC Pmb

Panama House
184 Attercliffe Road
Sheffield
S4 7WZ

Tel +44 (0) 114 2700700
Fax +44 (0) 114 2768782
info@pitchmasticipmb.co.uk
www.pitchmasticipmb.co.uk

SCALE WHEN PLOTTED AT 1:	DRAWING STATUS
AS SHOWN	CONSTRUCTION
DRAWN GF	CHECKED AP
DATE 29.10.08	DRAWING NUMBER NUR/001
	REV