




CROSS SECTION DETAIL
SCALE 1:100

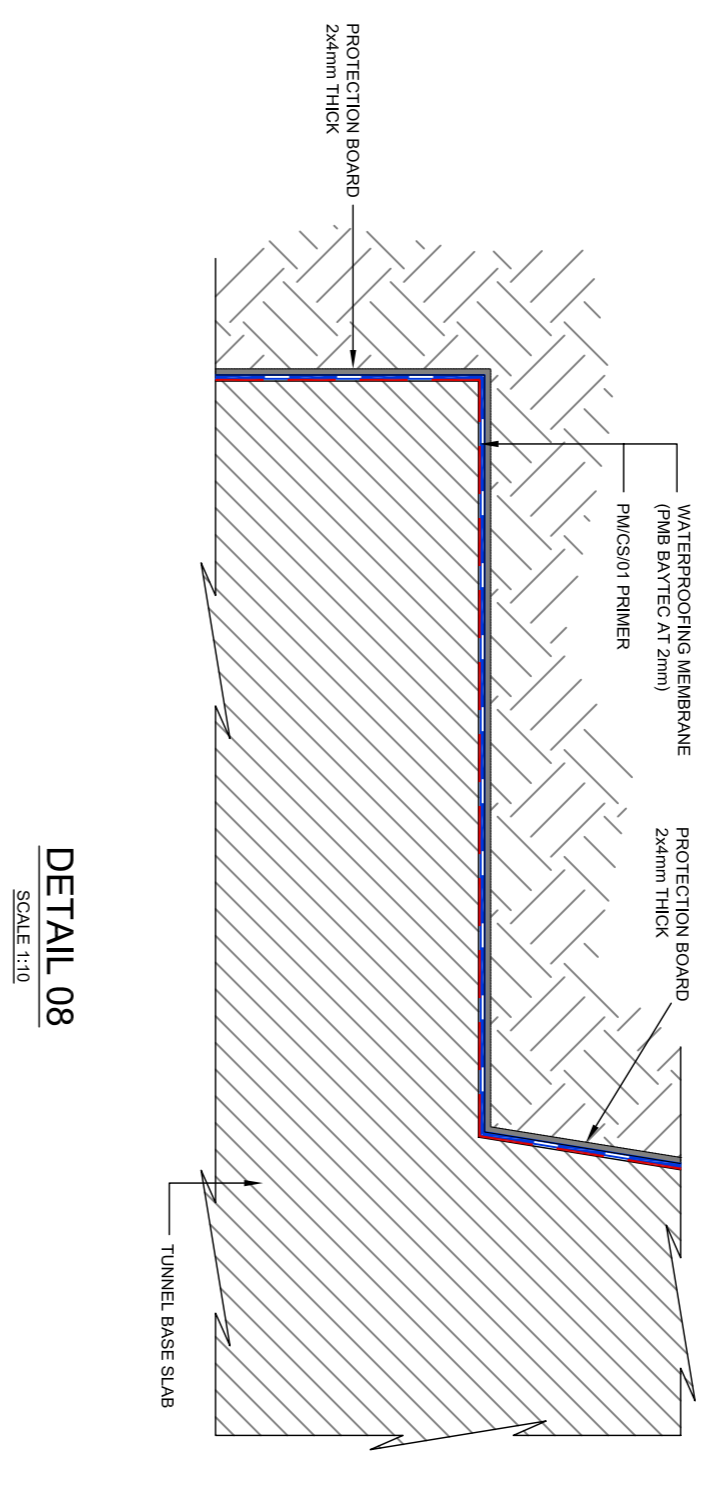


DETAIL 08
SCALE 1:10

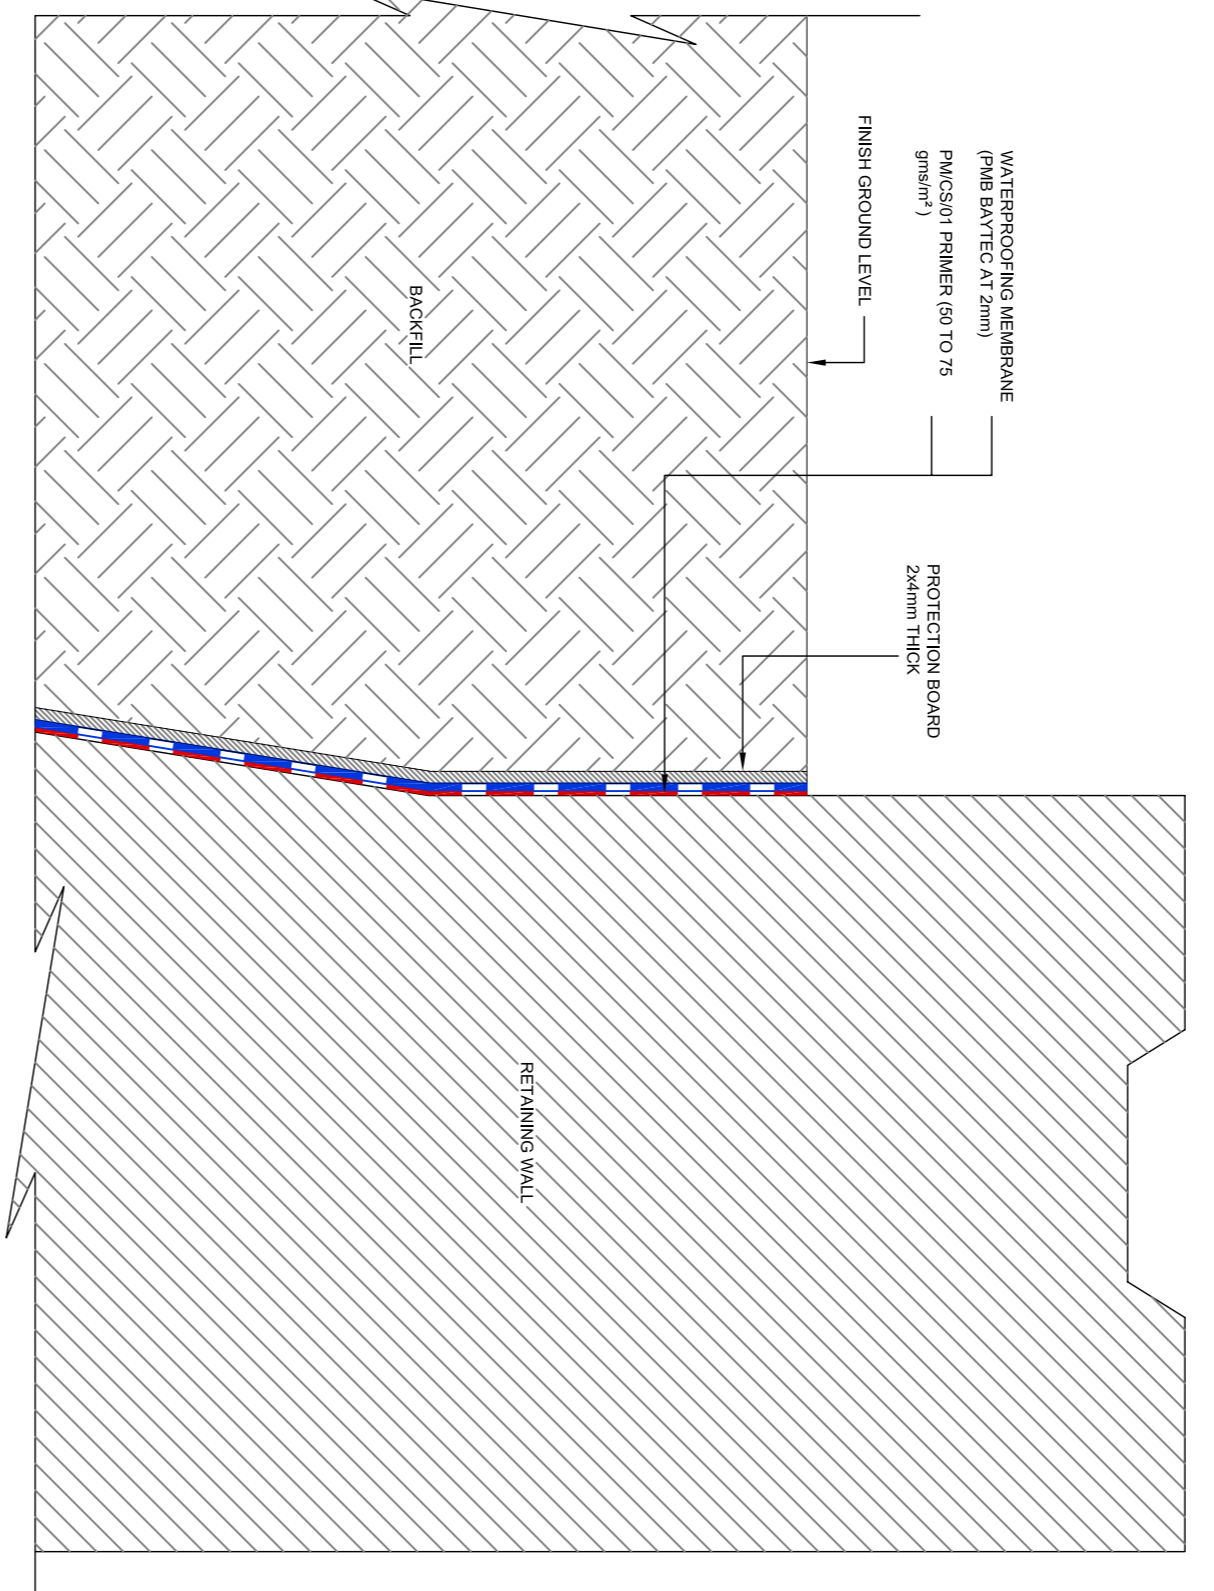


DETAIL 07
WATERPROOFING TOP EDGE
TERMINATION DETAIL
SCALE 1:10

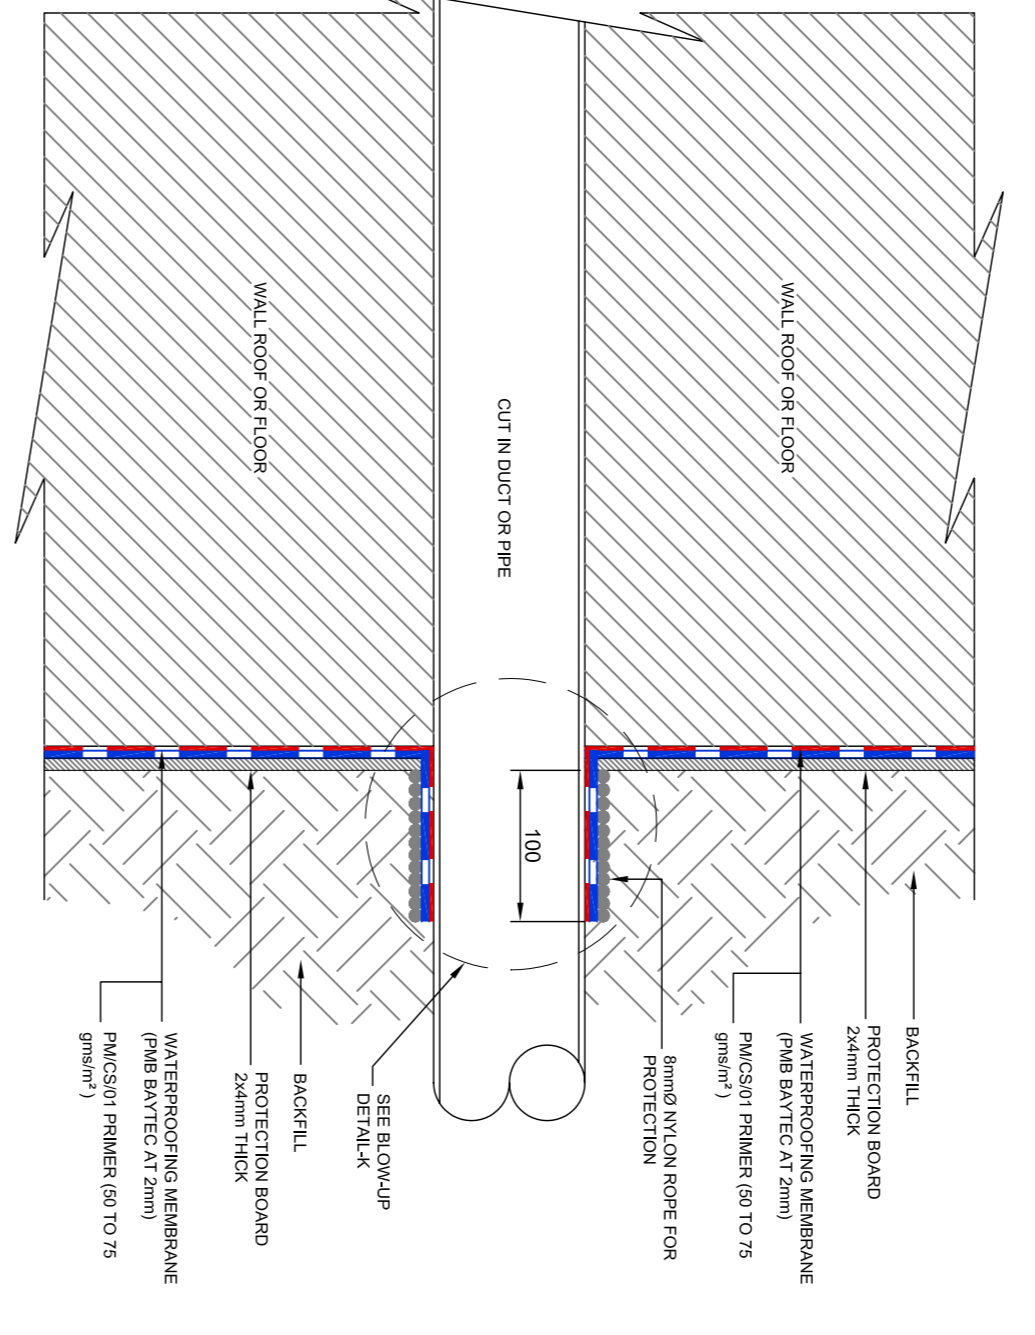


DETAIL 06
TUNNEL BASE SLAB WATERPROOFING
PIPE/DUCT PENETRATION DETAIL
SCALE 1:10

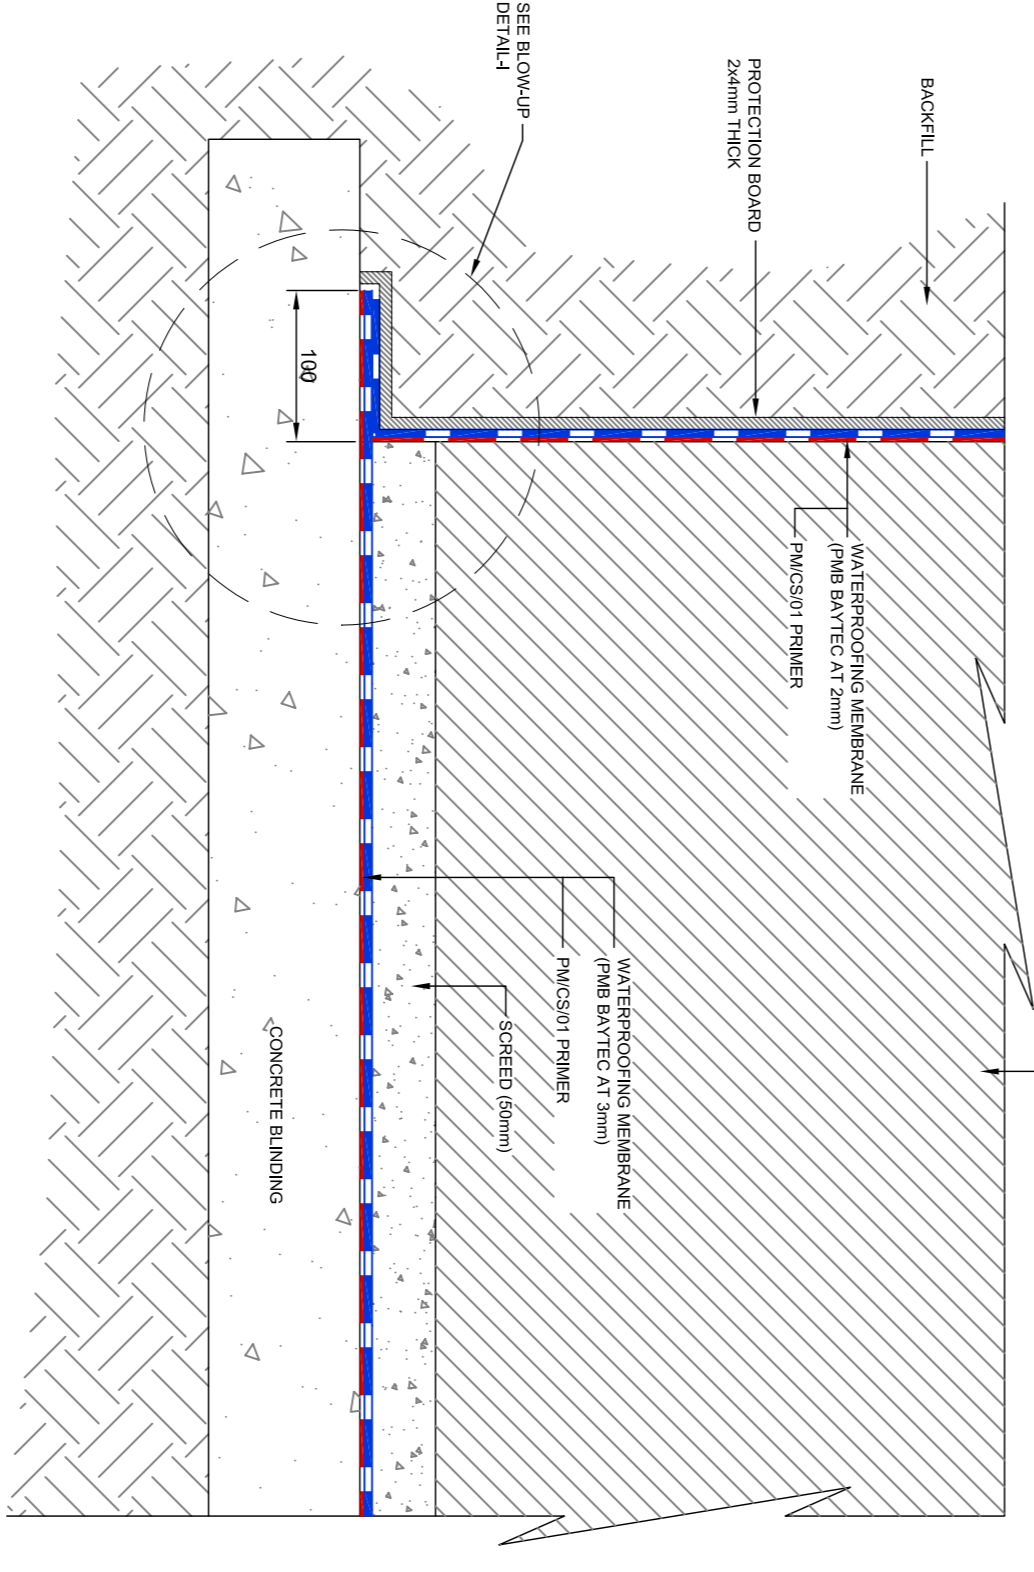

DETAIL 05
TUNNEL BASE SLAB WATERPROOFING
DETAIL CORNER OF BASE SLAB
SCALE 1:5

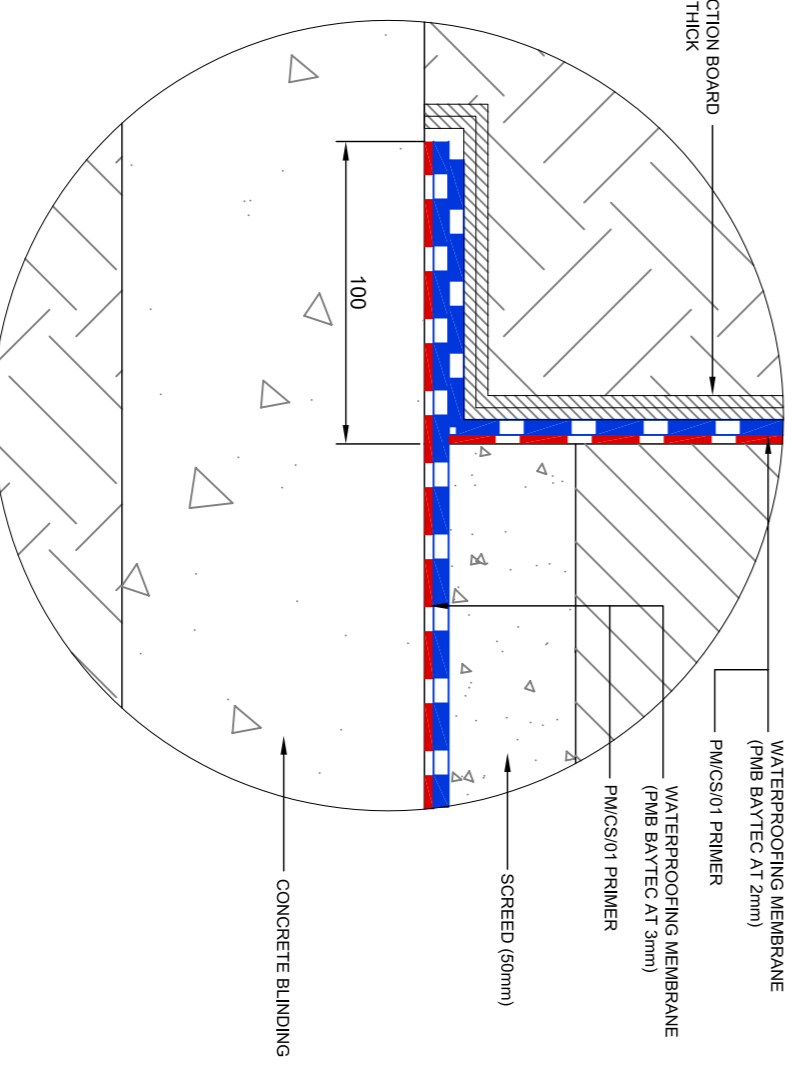

BLOW-UP DETAIL-I
SCALE 1:2.5

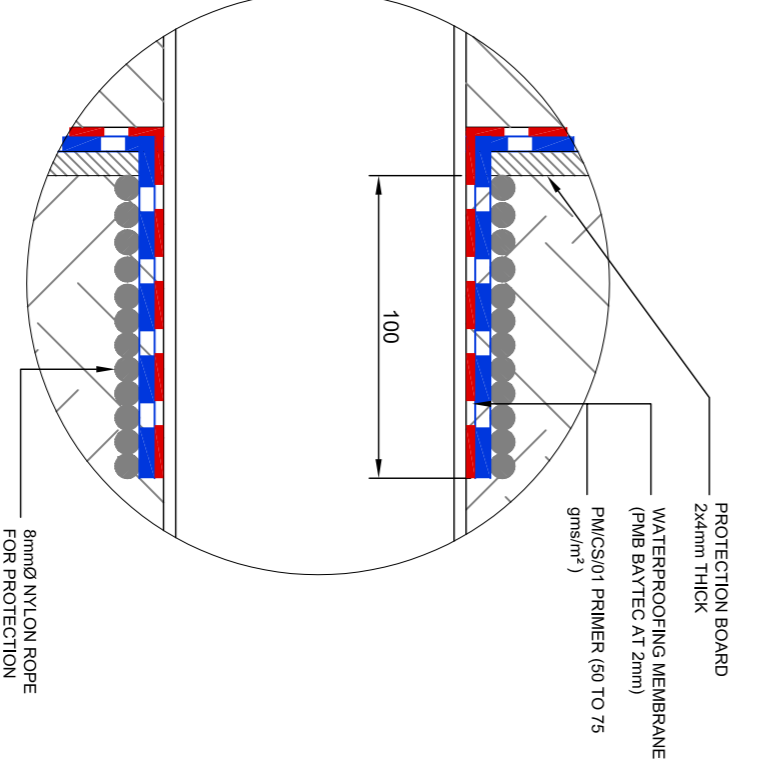

BLOW-UP DETAIL-K
SCALE 1:2.5

PITCHMASTIC Pmb

Panama House
184 Attercliffe Road
Sheffield
S4 7WZ

Tel +44 (0) 114 2700100
Fax +44 (0) 114 2769782
info@pitchmasticipmb.co.uk
www.pitchmasticipmb.co.uk

AS SHOWN CONSTRUCTION

DRAWING STATUS: NUR/004

REV	CHECKED	DATE	DRAWING NUMBER	REV
GF	AP	29.10.08	NUR/004	

TYPICAL WATERPROOFING
DETAILS FOR TUNNEL
SHEET 2 OF 2

REV	DESCRIPTION	SIG	CHK	DATE
-				