


## TYPE BP1

### Pmb SPRAY APPLIED WATERPROOFING

THE JOINT BENEFITS OF ELASTOMERIC MEMBRANE FOR SEAMLESS EXPANSION JOINT FORMATION.

Pmb ELASTOMERIC TRANSVERSE - JOINT SEALERS - MOVEMENT CAPABILITY +/-10mm - FIXED END BURIED JOINT LOW MOVEMENT FOR ROAD SURFACING 0mm TO 5mm.

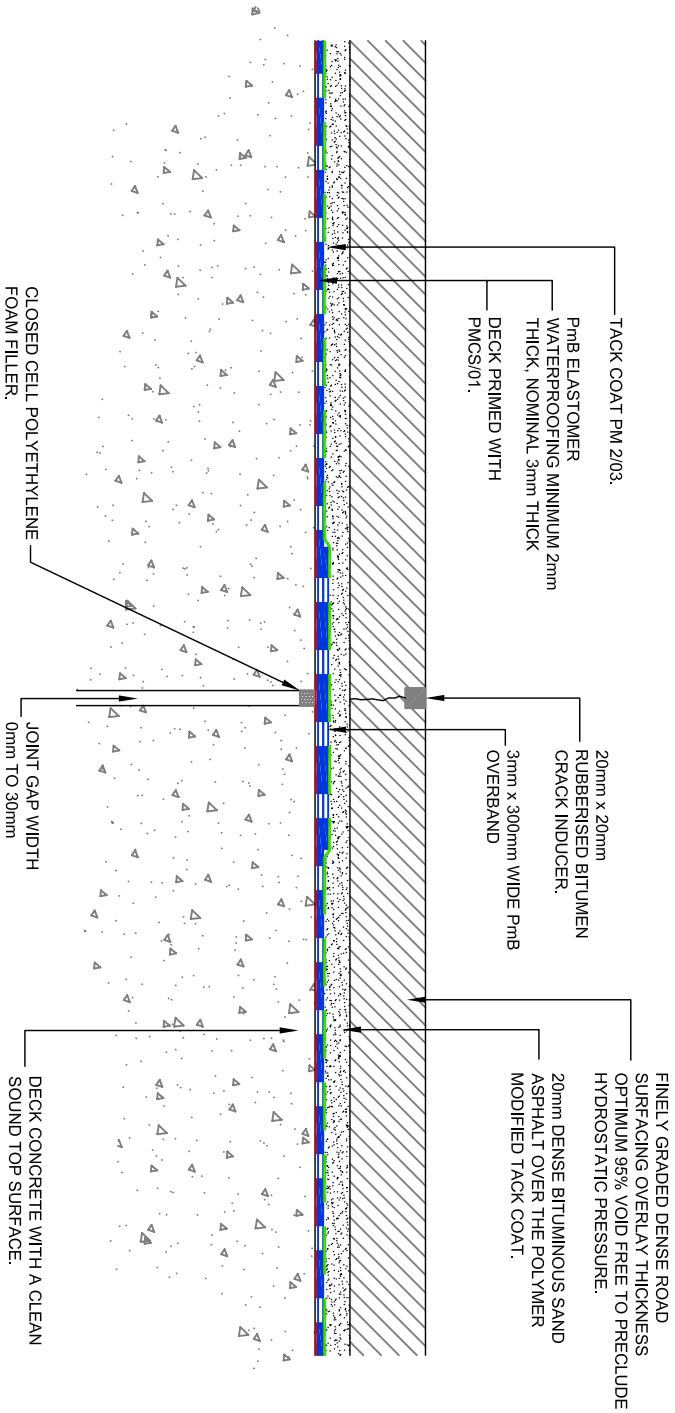

## GENERAL DETAILS - HIGHWAYS BRIDGES

### TYPICAL EXPANSION JOINT DETAIL

#### JOINT 0mm TO 30mm WIDE

REV	DESCRIPTION	SIG	CHK	DATE
-	-	-	-	-
SCALE WHEN PLOTTED AT A4				
1:7.5		DRAWING STATUS		
CONSTRUCTION		DRAWING NUMBER		
DRAWN	CHECK	DATE	REV	
GF	AP	05.11.08	GEN/001	

Panama House  
184 Athercliffe Road  
Sheffield  
S4 7WZ

**PITCHMASTIC Pmb**

Tel: +44 (0) 114 2700100  
Fax: +44 (0) 114 2768782  
Info: @pitchmasticipmb.co.uk  
www.pitchmasticipmb.co.uk