


1. THIS DRAWING TO BE READ IN CONJUNCTION WITH ALL RELEVANT CONTRACT DRAWINGS AND SPECIFICATIONS.
2. FOR ALL BEDDING, MORTAR AND PAVING DETAILS REFER TO ARCHITECTS DRAWINGS.
3. WATERPROOF MEMBRANE BY PITCHMASTIC COMPRISES:  
 - FMCS/01 PRIMER  
 - 2mm Pmb WATERPROOF MEMBRANE SPRAY APPLIED.

**PAVING DETAIL 5**  
SCALE 1:10

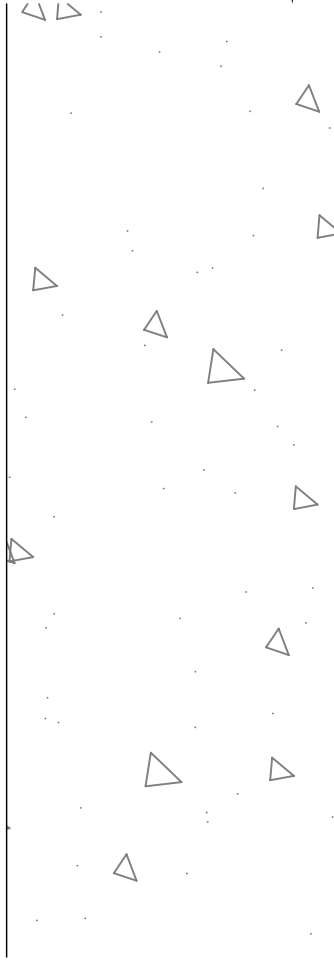

Panama House  
184 Attercliffe Road  
Sheffield  
S4 7WZ

**PITCHMASTIC Pmb**

Tel: +44 (0) 114 2700100  
 Fax: +44 (0) 114 2768782  
 Info: @pitchmasticipmb.co.uk  
 www.pitchmasticipmb.co.uk

**GENERAL DETAILS - PODIUM SLAB**  
**WATERPROOFING DETAILS - PAVED AREAS,**  
**DETAIL 5 - EXISTING DRAINAGE CHANNELS**

-	-		-	-	-
REV	DESCRIPTION	SIG	CHK	DATE	
SCALE WHEN PLOTTED AT A4					
DRAWN	CHECK	DATE	<b>CONSTRUCTION</b>		
GF	AP	22.05.08	DRAWING NUMBER	REV	
			GEN/020	-	